

South Carolina Department of Health and Environmental Control  
Office of Ocean and Coastal Resource Management  
927 Shine Avenue  
Myrtle Beach, SC 29577

**March 27, 2013**

**Permit Application Public Notice**

**Denise E. Tompkins Walsh, OCRM-13-087-S**

The Department has received an application for a permit for the alteration of a critical area. The application was submitted pursuant to the Coastal Zone Management Act (Act 123) of 1977 South Carolina General Assembly. The application in brief, is described as follows:

**Applicant:** Denise E. Tompkins Walsh

**Location:** On and adjacent to Atlantic Ocean at 1855 S. Waccamaw Dr., Garden City, Georgetown County, South Carolina.  
TMS: 41-0130-017-00-00.

**Work:** The work as proposed consists of repairing dunes and making additions along the beachfront. Specifically, the applicant seeks to scrape sand from the intertidal beach along the lot. Approximately 301 cubic yards will be scraped to renourish dunes. The dunes will then be stabilized with sand fencing and sea oat plantings. The work as described is for beach renourishment to repair dunes damaged by Hurricane Irene and extreme tidal surges.

This public notice is being distributed to all known interested persons and agencies to assist in developing facts on which a decision by the Department can be based. Comments concerning the proposed work must be submitted in writing, setting forth sufficient detail to furnish a clear understanding of the reasons for support or opposition.

Comments regarding this application must be received by the Department on or before **April 26, 2013**. For more information, please contact **Chris Stout** at **843-238-4528** or via email at **stoutcm@dhec.sc.gov**.

**Note:** Plans depicting the proposed work are available and will be provided upon receipt of a written request or may be viewed on the Department website at **[www.scdhec.gov/environment/ocrm/public\\_notice.htm](http://www.scdhec.gov/environment/ocrm/public_notice.htm)**

LOT 5  
TMS 41-0130-016-00-00  
N/F JAMES C. THOMAS  
PO BOX 610  
MARION, SC 29571  
S 71°17'25" E 171.73'

LOT 6  
TMS 41-0130-017-00-00  
N/F DENISE E. TOMPKINS WALSH  
PO BOX 1379  
SOUTHERN PINES, NC 28388

N: 627777.47  
E: 2602377.84

WOOD WALKWAY

DHAC-OCRM 40 YEAR  
SETBACK LINE

DHAC-OCRM BASE LINE

NAD 83 (101)

CROSS SECTION LINE-1

APPROX. EROSION AREA  
OF SAND DUNE CAUSED  
BY HURRICANE IRENE  
(301.6 CUBIC YARDS)

CROSS SECTION LINE-2

CROSS SECTION LINE-3

S 16°20'41" W

ATLANTIC OCEAN

100.09'

LOT 7  
TMS 41-0130-018-00-00  
N/F HARRIS E DELOACH Jr.  
620 W. HOME AVE.  
HARTSVILLE, SC 29550

N 71°17'25" W

175.86'

APPLICANT: DENISE E.  
THOMPkins WALSH  
1855 SOUTH WACCAMAW DR.  
MURRELLS INLET, S.C. 29576  
GEORGETOWN COUNTY  
TMS No.  
41-0130-017-00-00  
ATLANTIC OCEAN

OCRM-13-087-S

PROPOSED RENOURISHMENT OF SAND DUNE

DATE: 2/18/13

SHEET 2 OF 3

CULLER LAND SURVEYING III, INC.




(843) 238-2333


P.O. BOX 14327

B-766A

SURFSIDE BEACH S.C. 29587



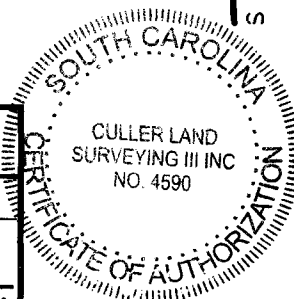


HORIZONTAL SCALE: 1" = 20'

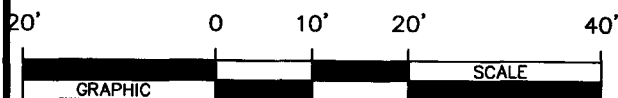

*Michael S. Culler III*

MICHAEL S. CULLER, III P.L.S. No. 29114

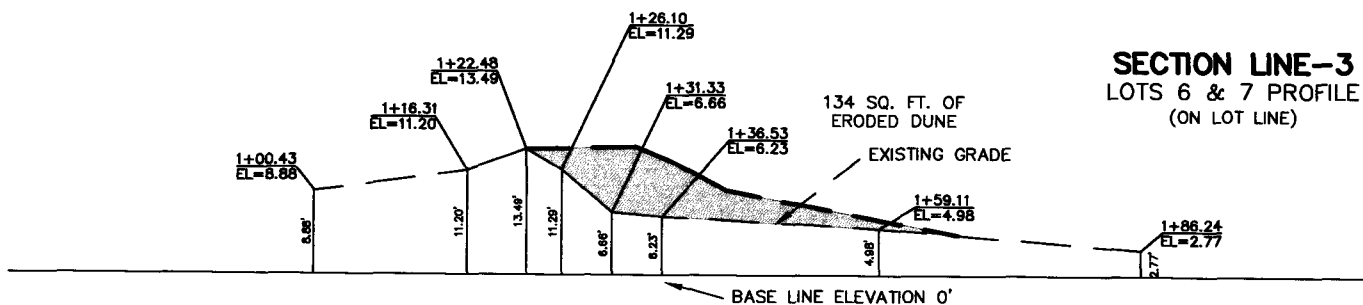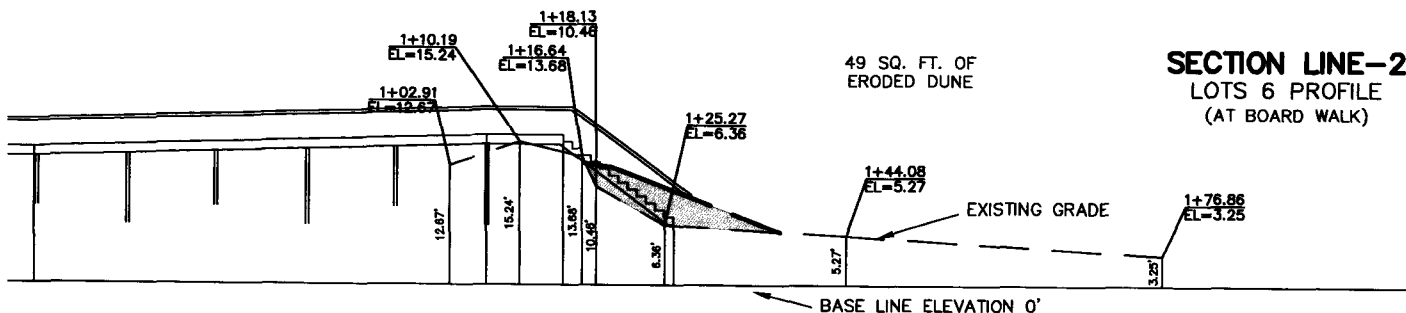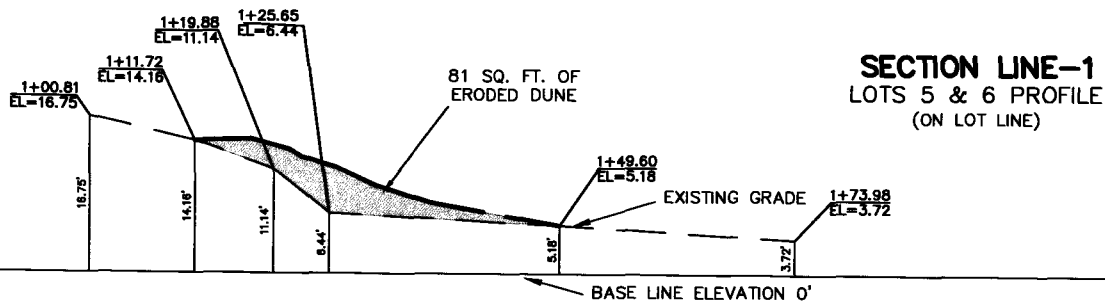



**NOTES:**

1. THE (BEFORE HURRICANE IRENE) SAND DUNE LOCATION & HEIGHT WERE DETERMINED BY EVIDENCE ON EXISTING WALKWAYS THAT CROSSED THE SAND DUNES BY USING SEVERAL WALKWAYS NORTH & SOUTH OF LOT 6.
2. THE CROSS SECTIONS AT THE LOT LINES SHOWING THE EXISTING SAND DUNE PRIOR TO HURRICANE IRENE IS APPROXIMATE.
3. ELEVATIONS ARE BASED NGVD 29 AND WERE ESTABLISHED FROM SCCC MON. 4920B


APPLICANT: DENISE E.  
THOMPkins WALSH  
1855 SOUTH WACCAMAW DR.  
MURRELLS INLET, S.C. 29576  
GEORGETOWN COUNTY  
TMS No.  
41-0130-017-00-00  
ATLANTIC OCEAN

OCRM-13-087-S

PROPOSED RENOURISHMENT OF SAND DUNE	
DATE: 2/18/13	SHEET 3 OF 3
CULLER LAND SURVEYING III, INC.	
(843) 238-2333	
P.O. BOX 14327	
SURFSIDE BEACH S.C. 29587	
B-766A	

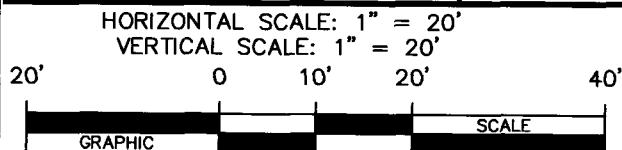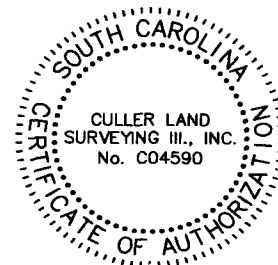

*Michael S. Culler III*  
MICHAEL S. CULLER, III P.L.S. No. 29114

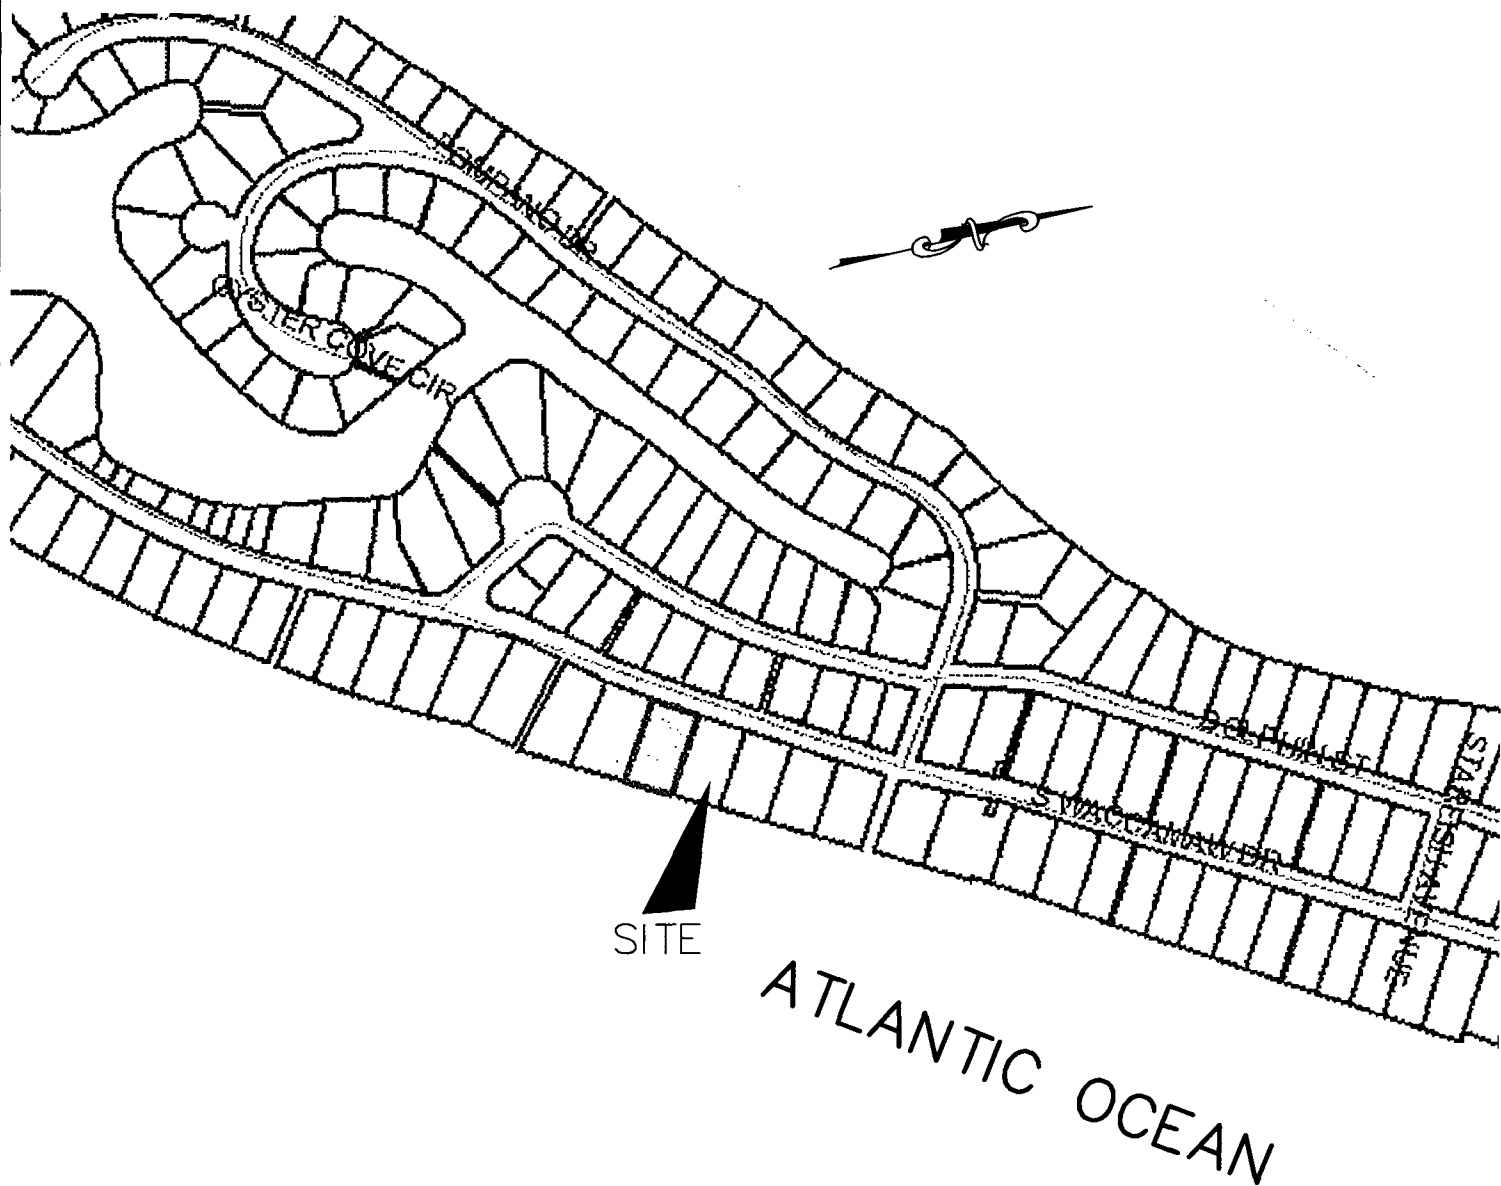

APPLICANT: DENISE E.  
 THOMPSON WALSH  
 1855 SOUTH WACCAMAW DR.  
 MURRELLS INLET, S.C. 29576  
 GEORGETOWN COUNTY  
 TMS No.  
 41-0130-017-00-00  
 ATLANTIC OCEAN

OCRM-13-087-S

PROPOSED RENOURISHMENT OF SAND DUNE

DATE: 2/18/13

SHEET 1 OF 3

CULLER LAND SURVEYING III, INC.



(843) 238-2333

P.O. BOX 14327

SURFSIDE BEACH S.C. 29587

B-766A



*Michael S. Culler III*

MICHAEL S. CULLER, III P.L.S. No. 29114